


THE PROPERTIES OF

C.C. CRANFORD & ASHEBORO HOSIERY MILLS, INC.

ASHEBORO, N.C.

Scale 1"=30' April 1934-Aug. 5, 1938.

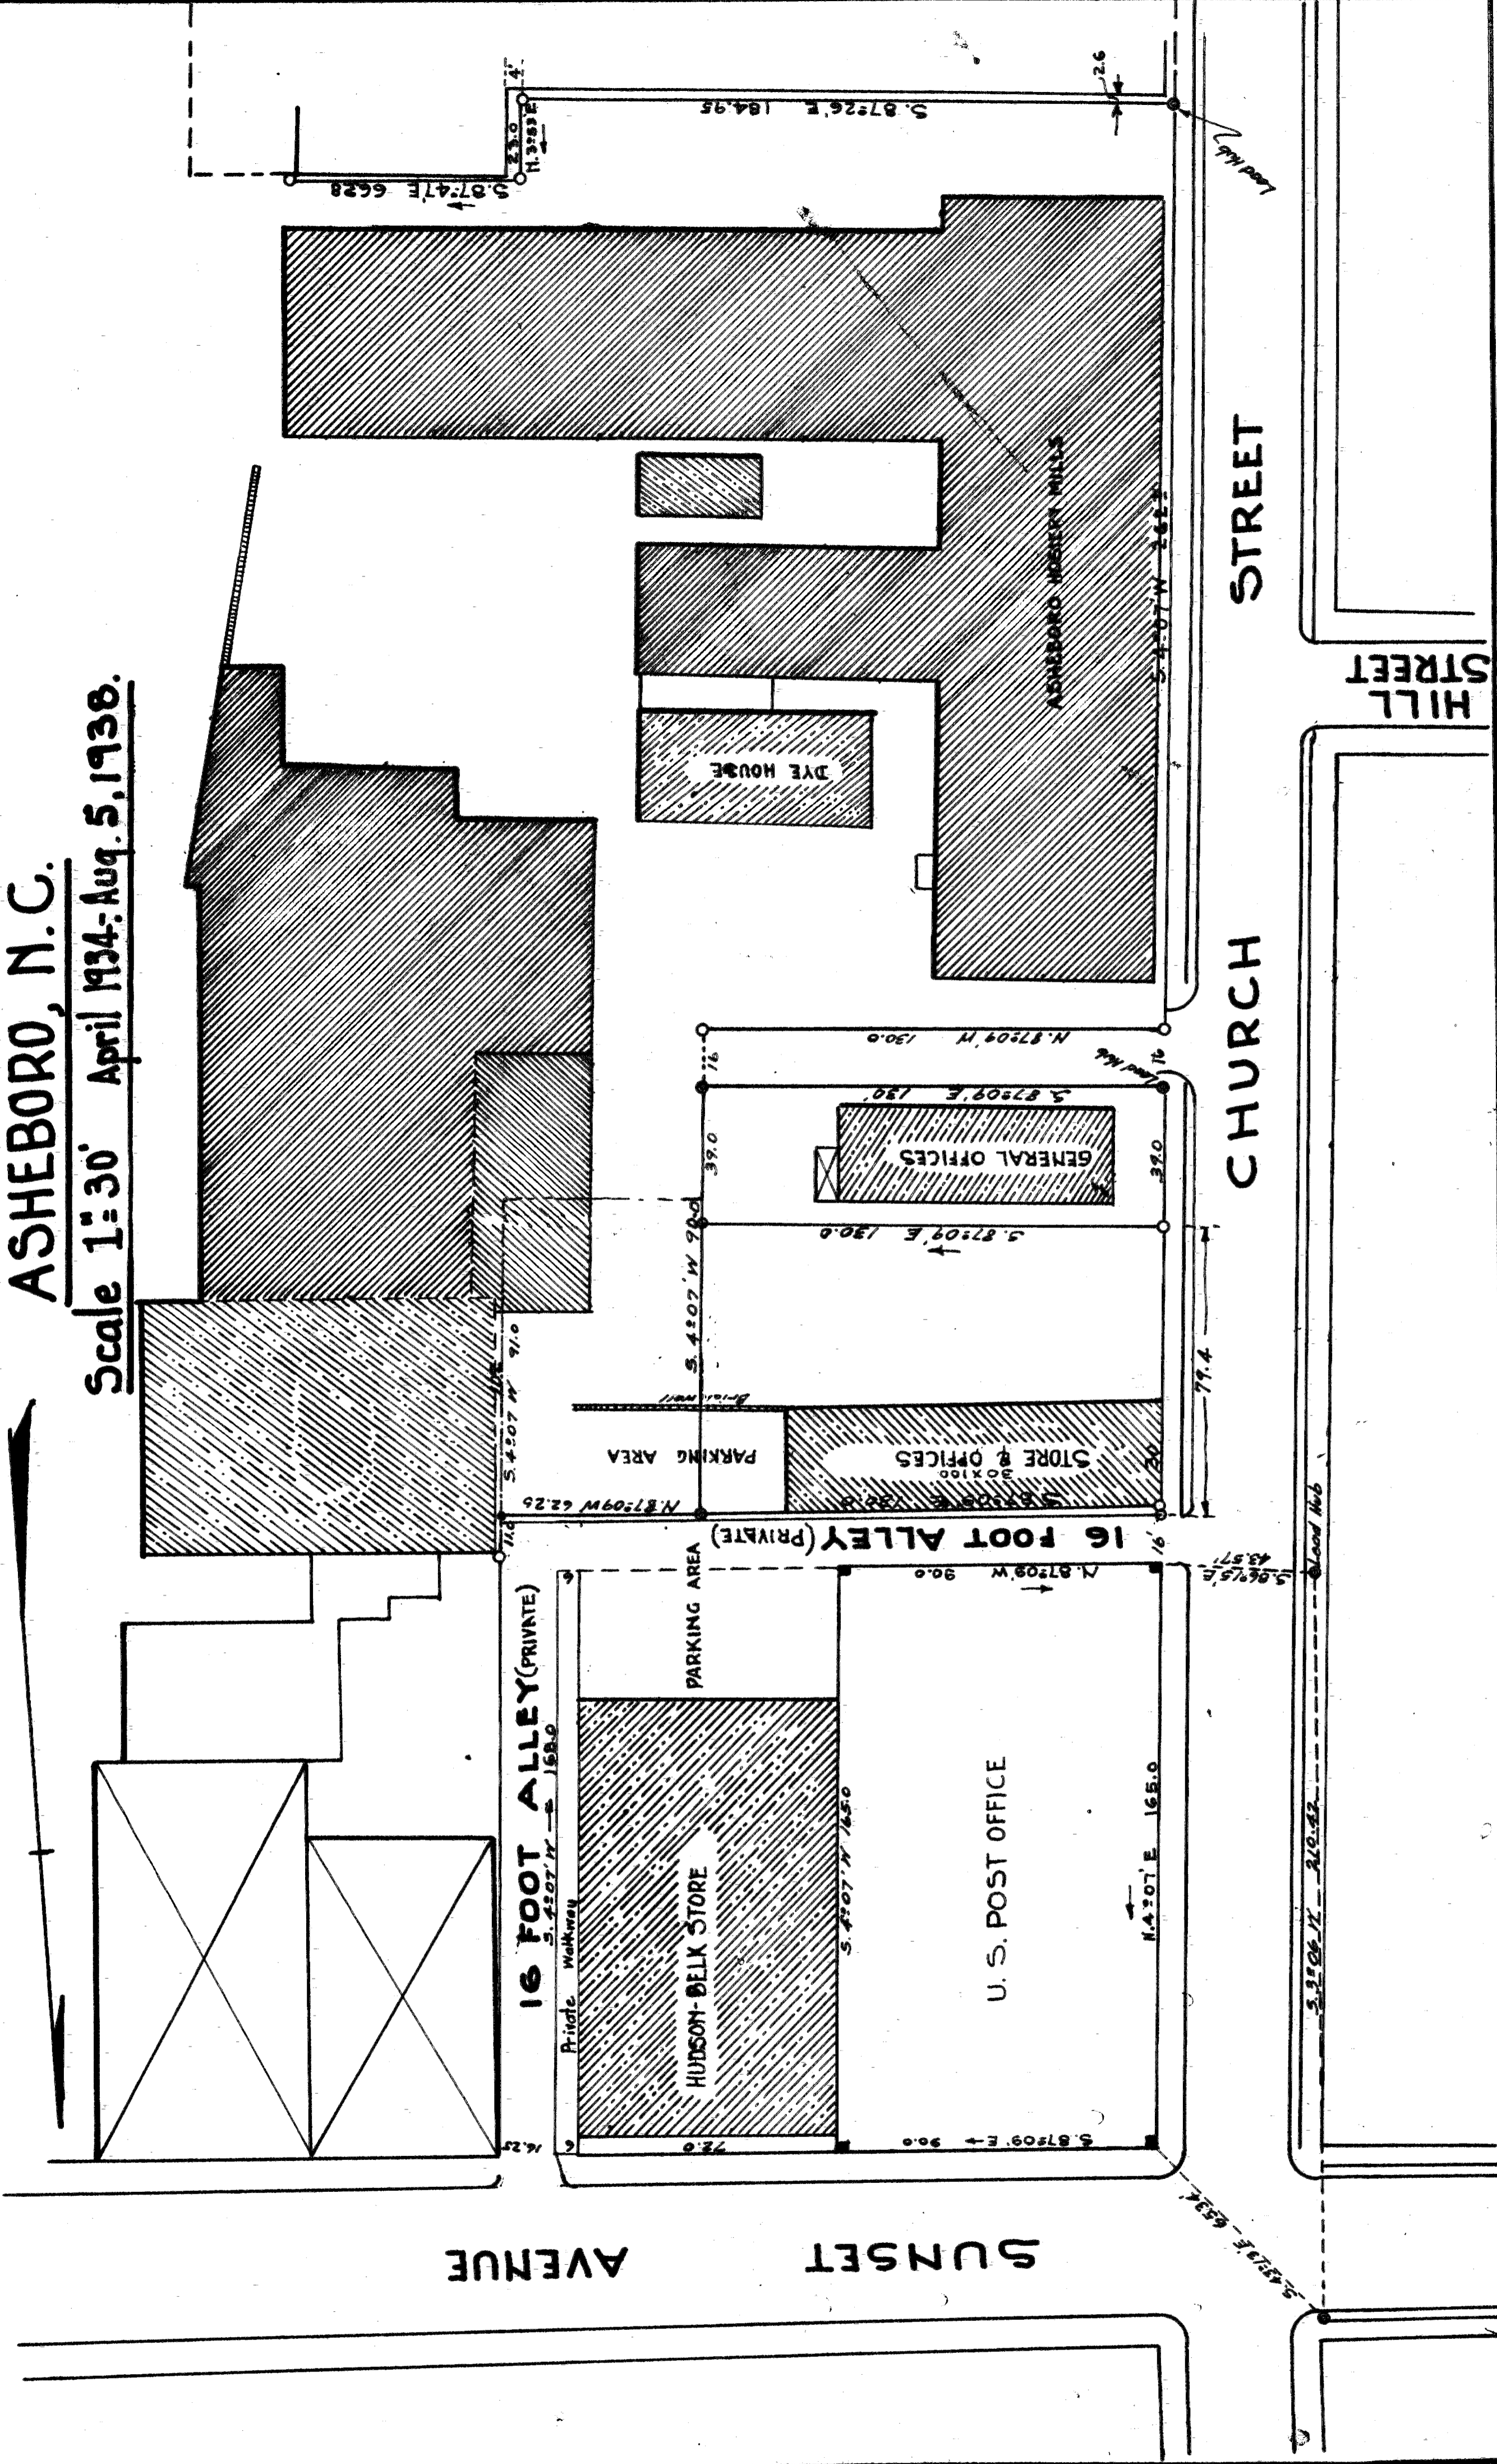

AVENUE

SUNSET

CHURCH STREET

HILL STREET

Private Walkway

16 FOOT ALLEY (PRIVATE)

PARKING AREA

HUDSON-BELL STORE

U. S. POST OFFICE

STORE & OFFICES

GENERAL OFFICES

DYE HOUSE

ASHEBORO HOSIERY MILLS

S. 87°47' E. 66.28'

S. 87°26' E. 184.95'

26'

S. 4207' W. 91.0'

S. 4207' W. 90.0'
































































