

MCALISTER ESTATE
FROM
ASHEBORO LAND & TRUST CO.
ASHEBORO N. C.

JUNE 4, 1931 SCALE 1" = 30'

Recorded in Plat Book 1 on Page 2.19


State of North Carolina
 County of Randolph

Personally appeared before me this 17th day of June 1931,
 R.D. Trogdon, Engineer, who first being duly sworn deposes
 and says that the foregoing plat, of the McAlister property
 is a true and correct representation of survey of said property
 as prepared from survey by him made June, 1931.

NOTARY 1931
 My commission Expires 1932

Filed for registration on the day of June 1931, o'clock m. and duly registered
 in the office of Register of Deeds of Randolph County, N. C.

Register of Deeds

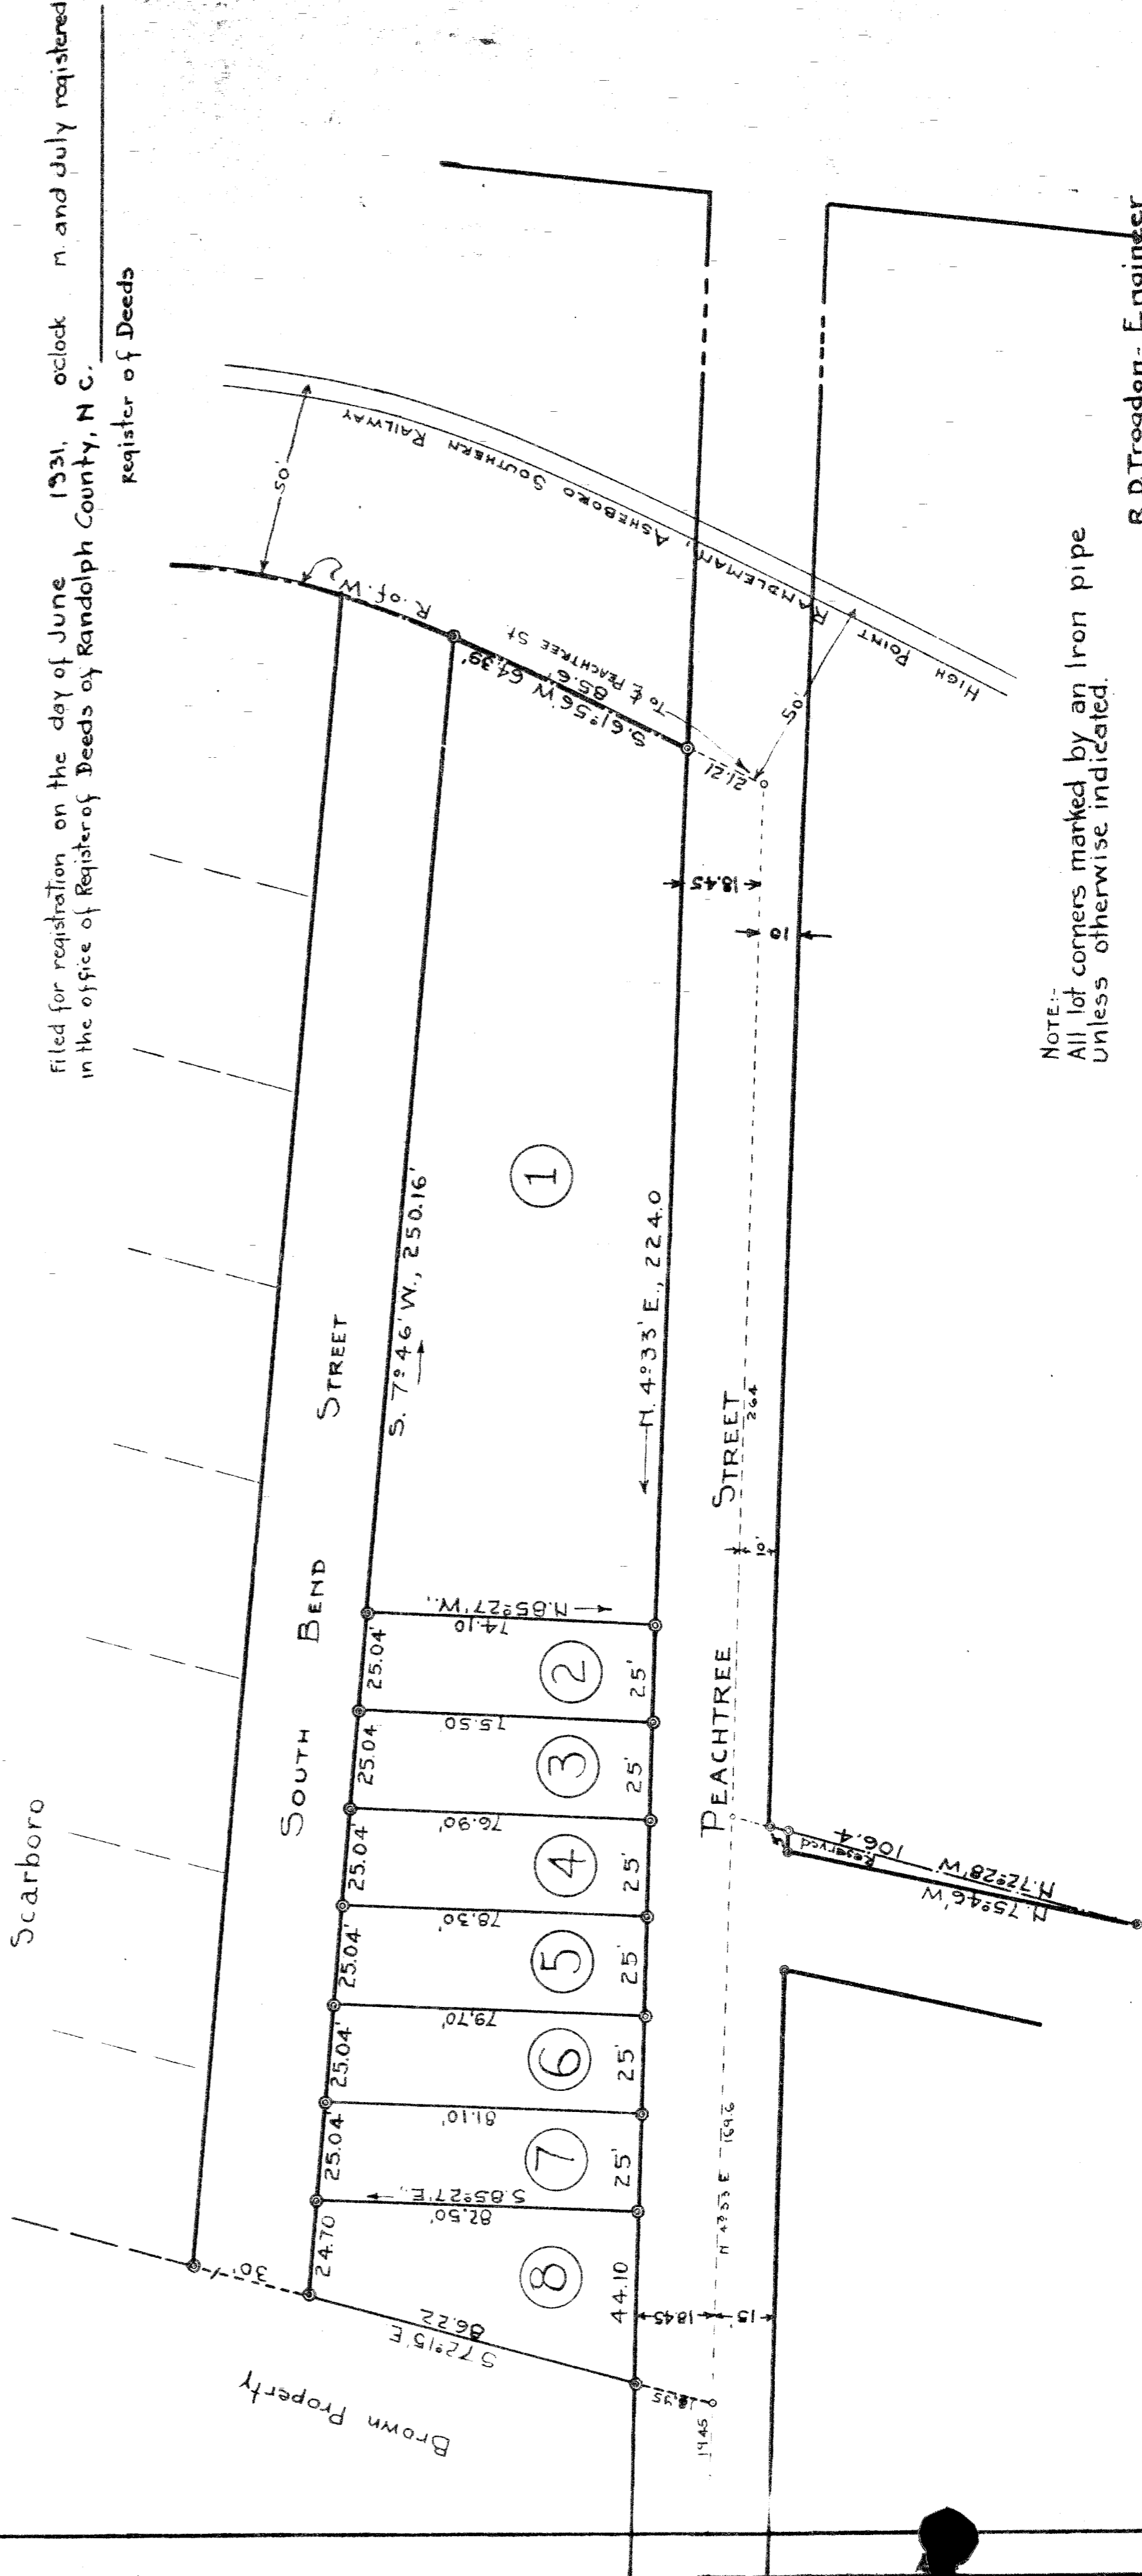

R.D. Trogdon - Engineer