


MAG NORTH

R. L. CAVENESS, EST.

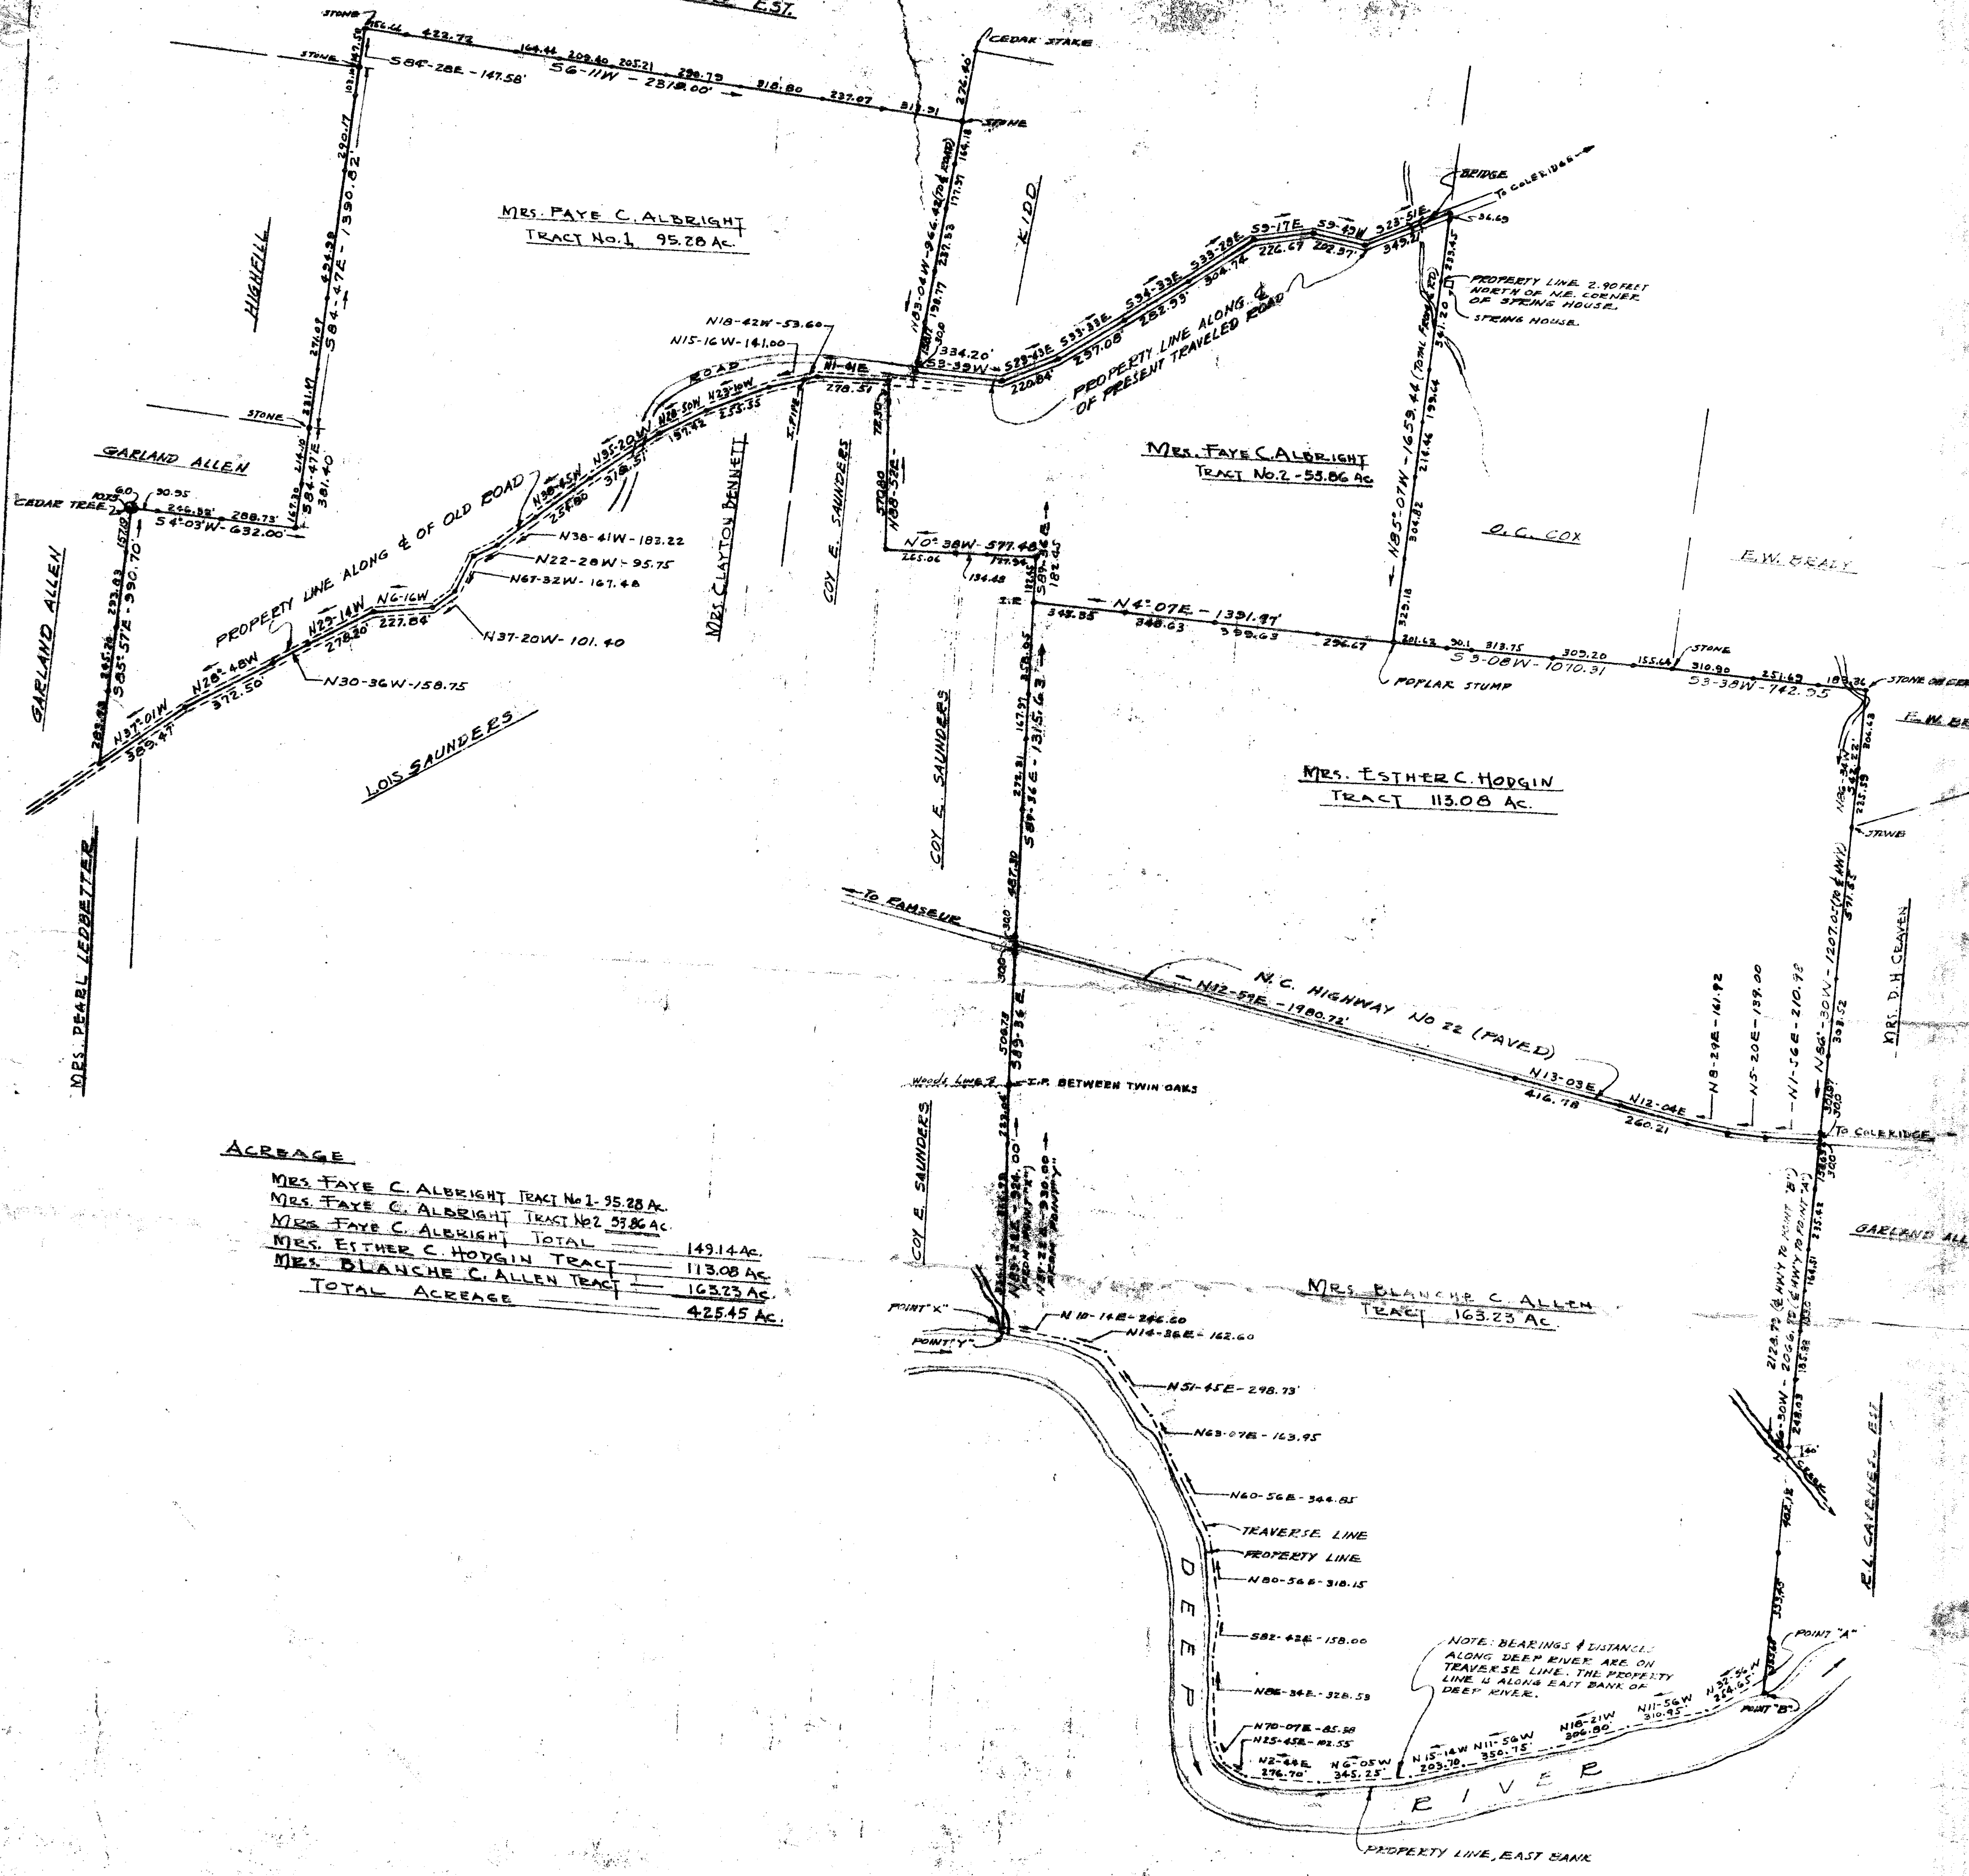

ACREAGE

MRS. FAYE C. ALBRIGHT TRACT No. 1	95.28 AC.
MRS. FAYE C. ALBRIGHT TRACT No. 2	53.86 AC.
MRS. FAYE C. ALBRIGHT TOTAL	149.14 AC.
MRS. ESTHER C. HODGKIN TRACT	113.08 AC.
MRS. BLANCHE C. ALLEN TRACT	163.23 AC.
TOTAL ACREAGE	425.45 AC.

MRS. BLANCHE C. ALLEN TRACT 163.23 AC.

NOTE: BEARINGS & DISTANCES ALONG DEEP RIVER ARE ON TRAVERSE LINE. THE PROPERTY LINE IS ALONG EAST BANK OF DEEP RIVER.

PROPERTY OF
R. L. CAVENESS, EST.
COLFEDGE, N.C.

SCALE: 1" = 300' JUNE, 1952

MOORE, GARDNER & McMILLAN, INC. - ENGINEERS
ASHEBORO, N.C.

M.P.H.