

W.C. HAMMER ESTATE

E. KIVETT ST

Scale 1" = 100 - 12-14-38

Redding

Total dist. - 1753.67

S. 80° 49' E

RANDOLPH AVE.

Co. Martin Wilson

Redding

TOM FRESNELL

N. 82° 23' E 186.3

EAST

KIVETT

ST.

N. 78° 24' W

454.2

N. 79° 18' W

336.2

N. 79° 10' W

226.3



1240.6

AREA 8.02 AC.

Note: All lot deminsion are scaled -

Note: Dash line on Kivett St indicated suggested st line 46' width

Redding Surveyor

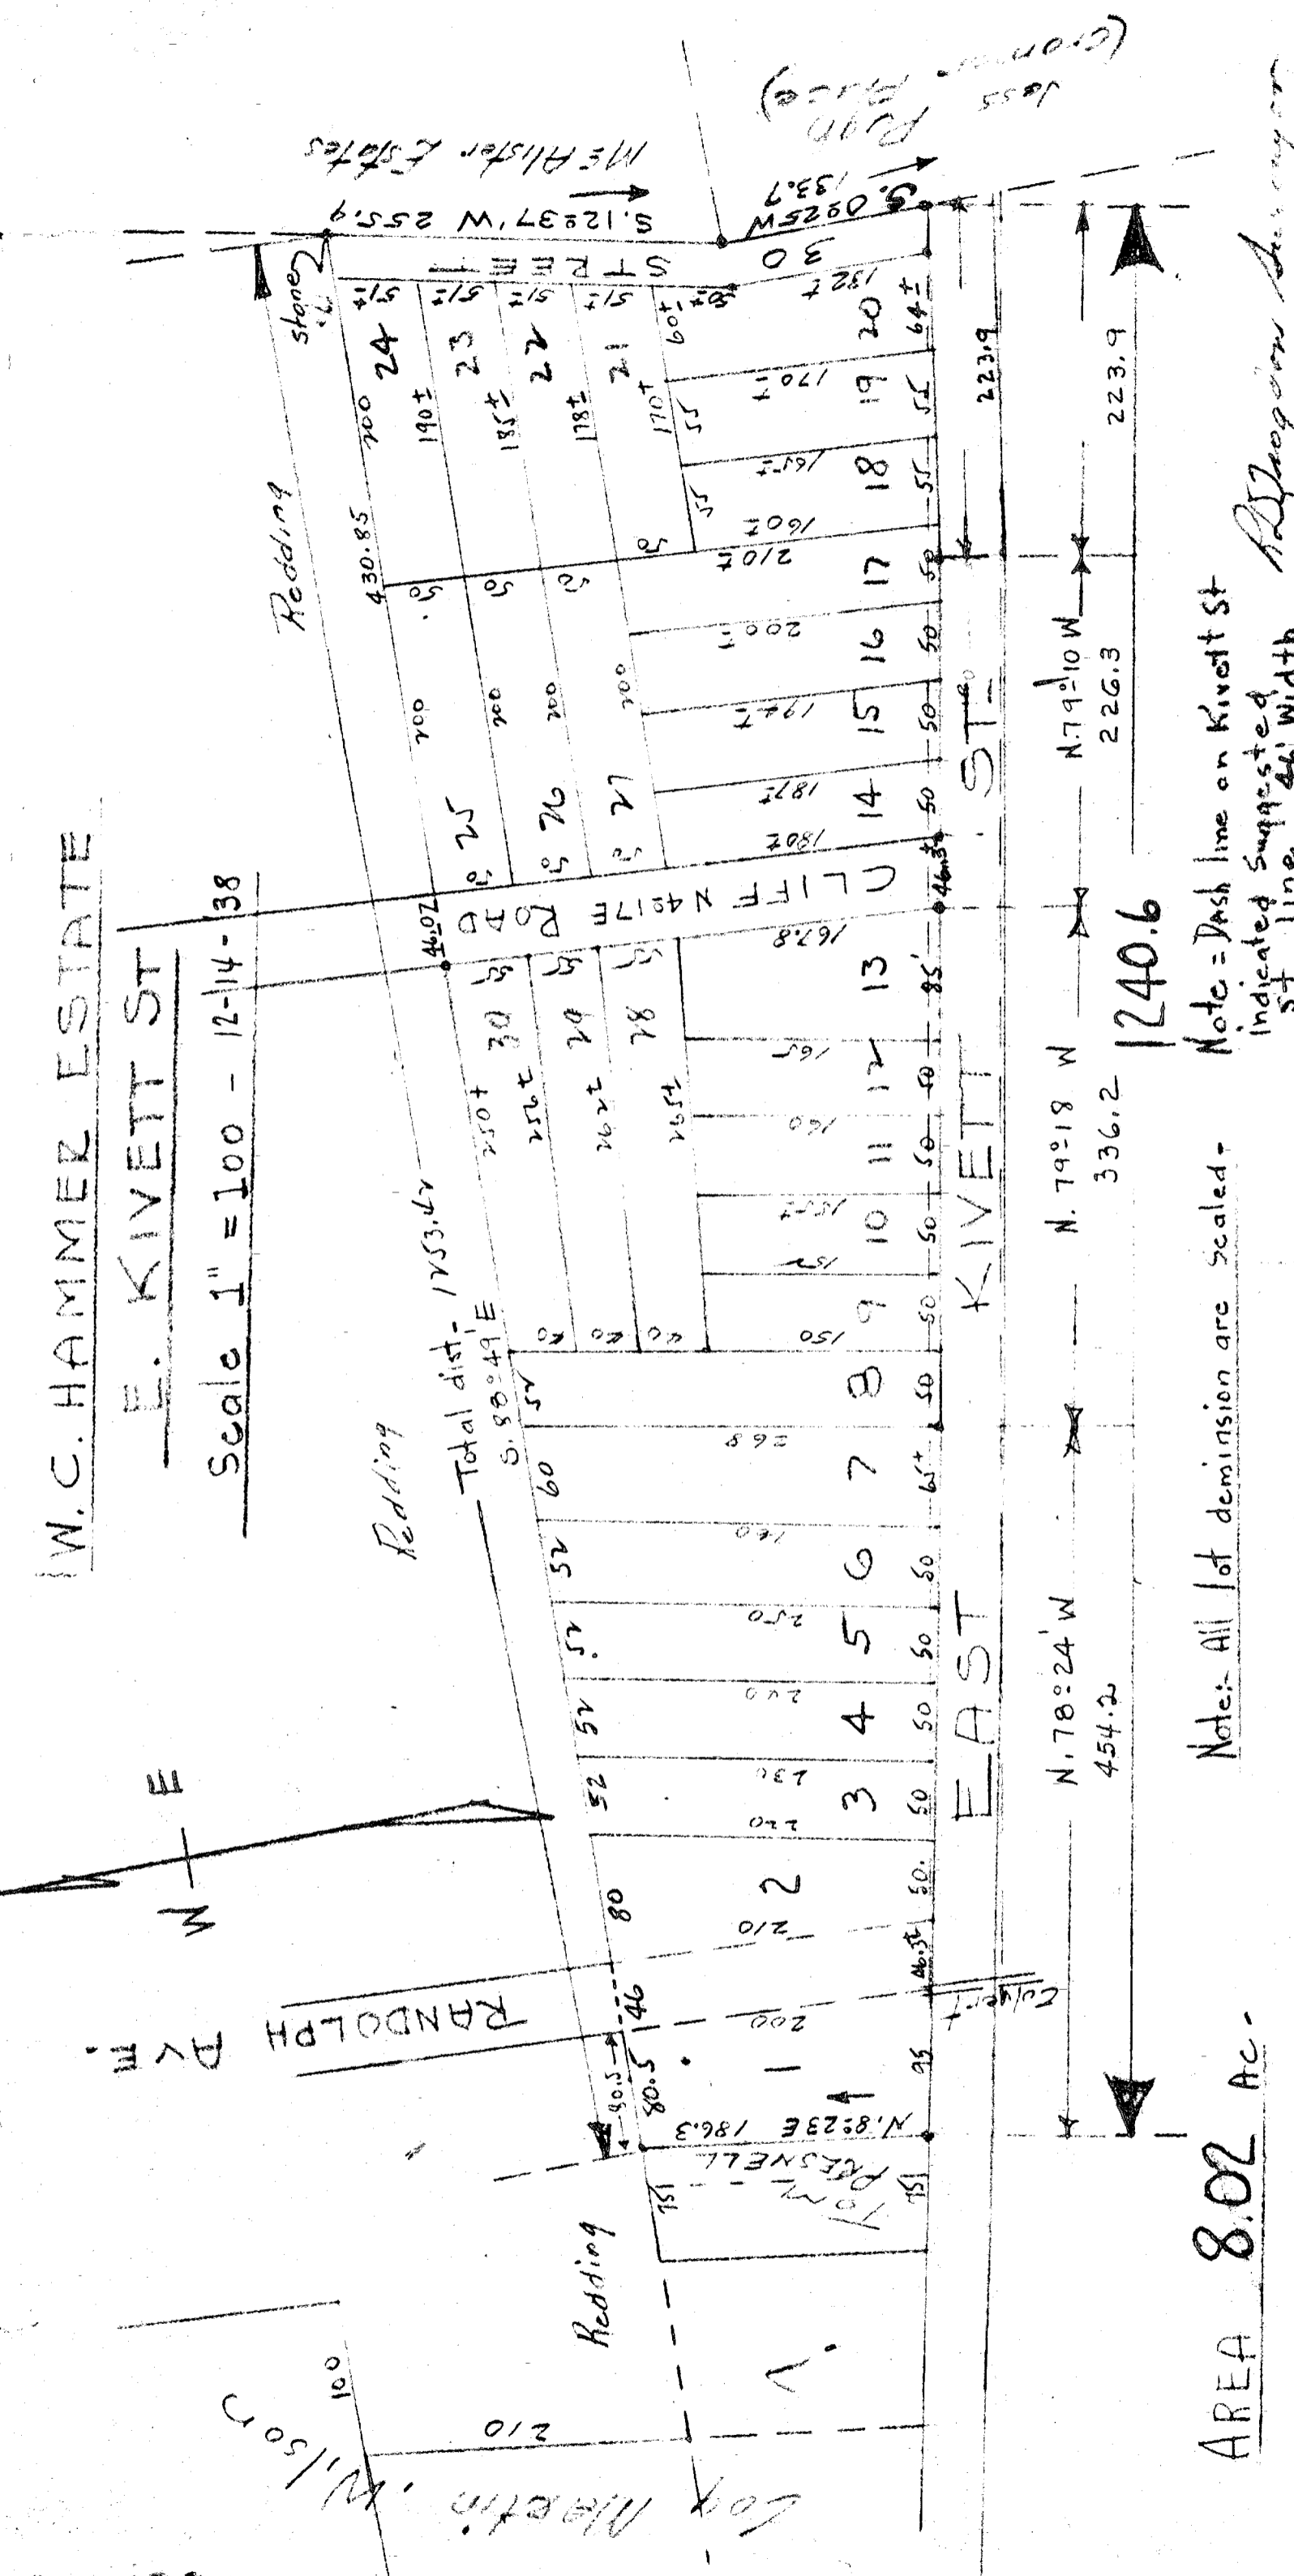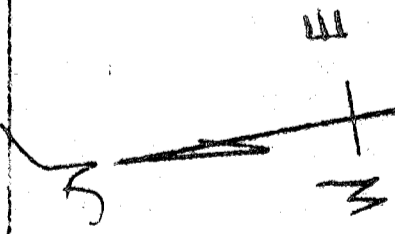

ME Alister Estates

P. 110

1855

(Crown Place)

S. 09° 25' W 133.7

S. 12° 37' W 255.9

Stoner

Redding

