


LOU-MYERS DEVELOPMENT

PROPERTY OF: LEWIS & JOAN JOHNSON
 RIDDLEMAN TOWNSHIP, RANDOLPH CTY.
 SCALE 1" = 40'

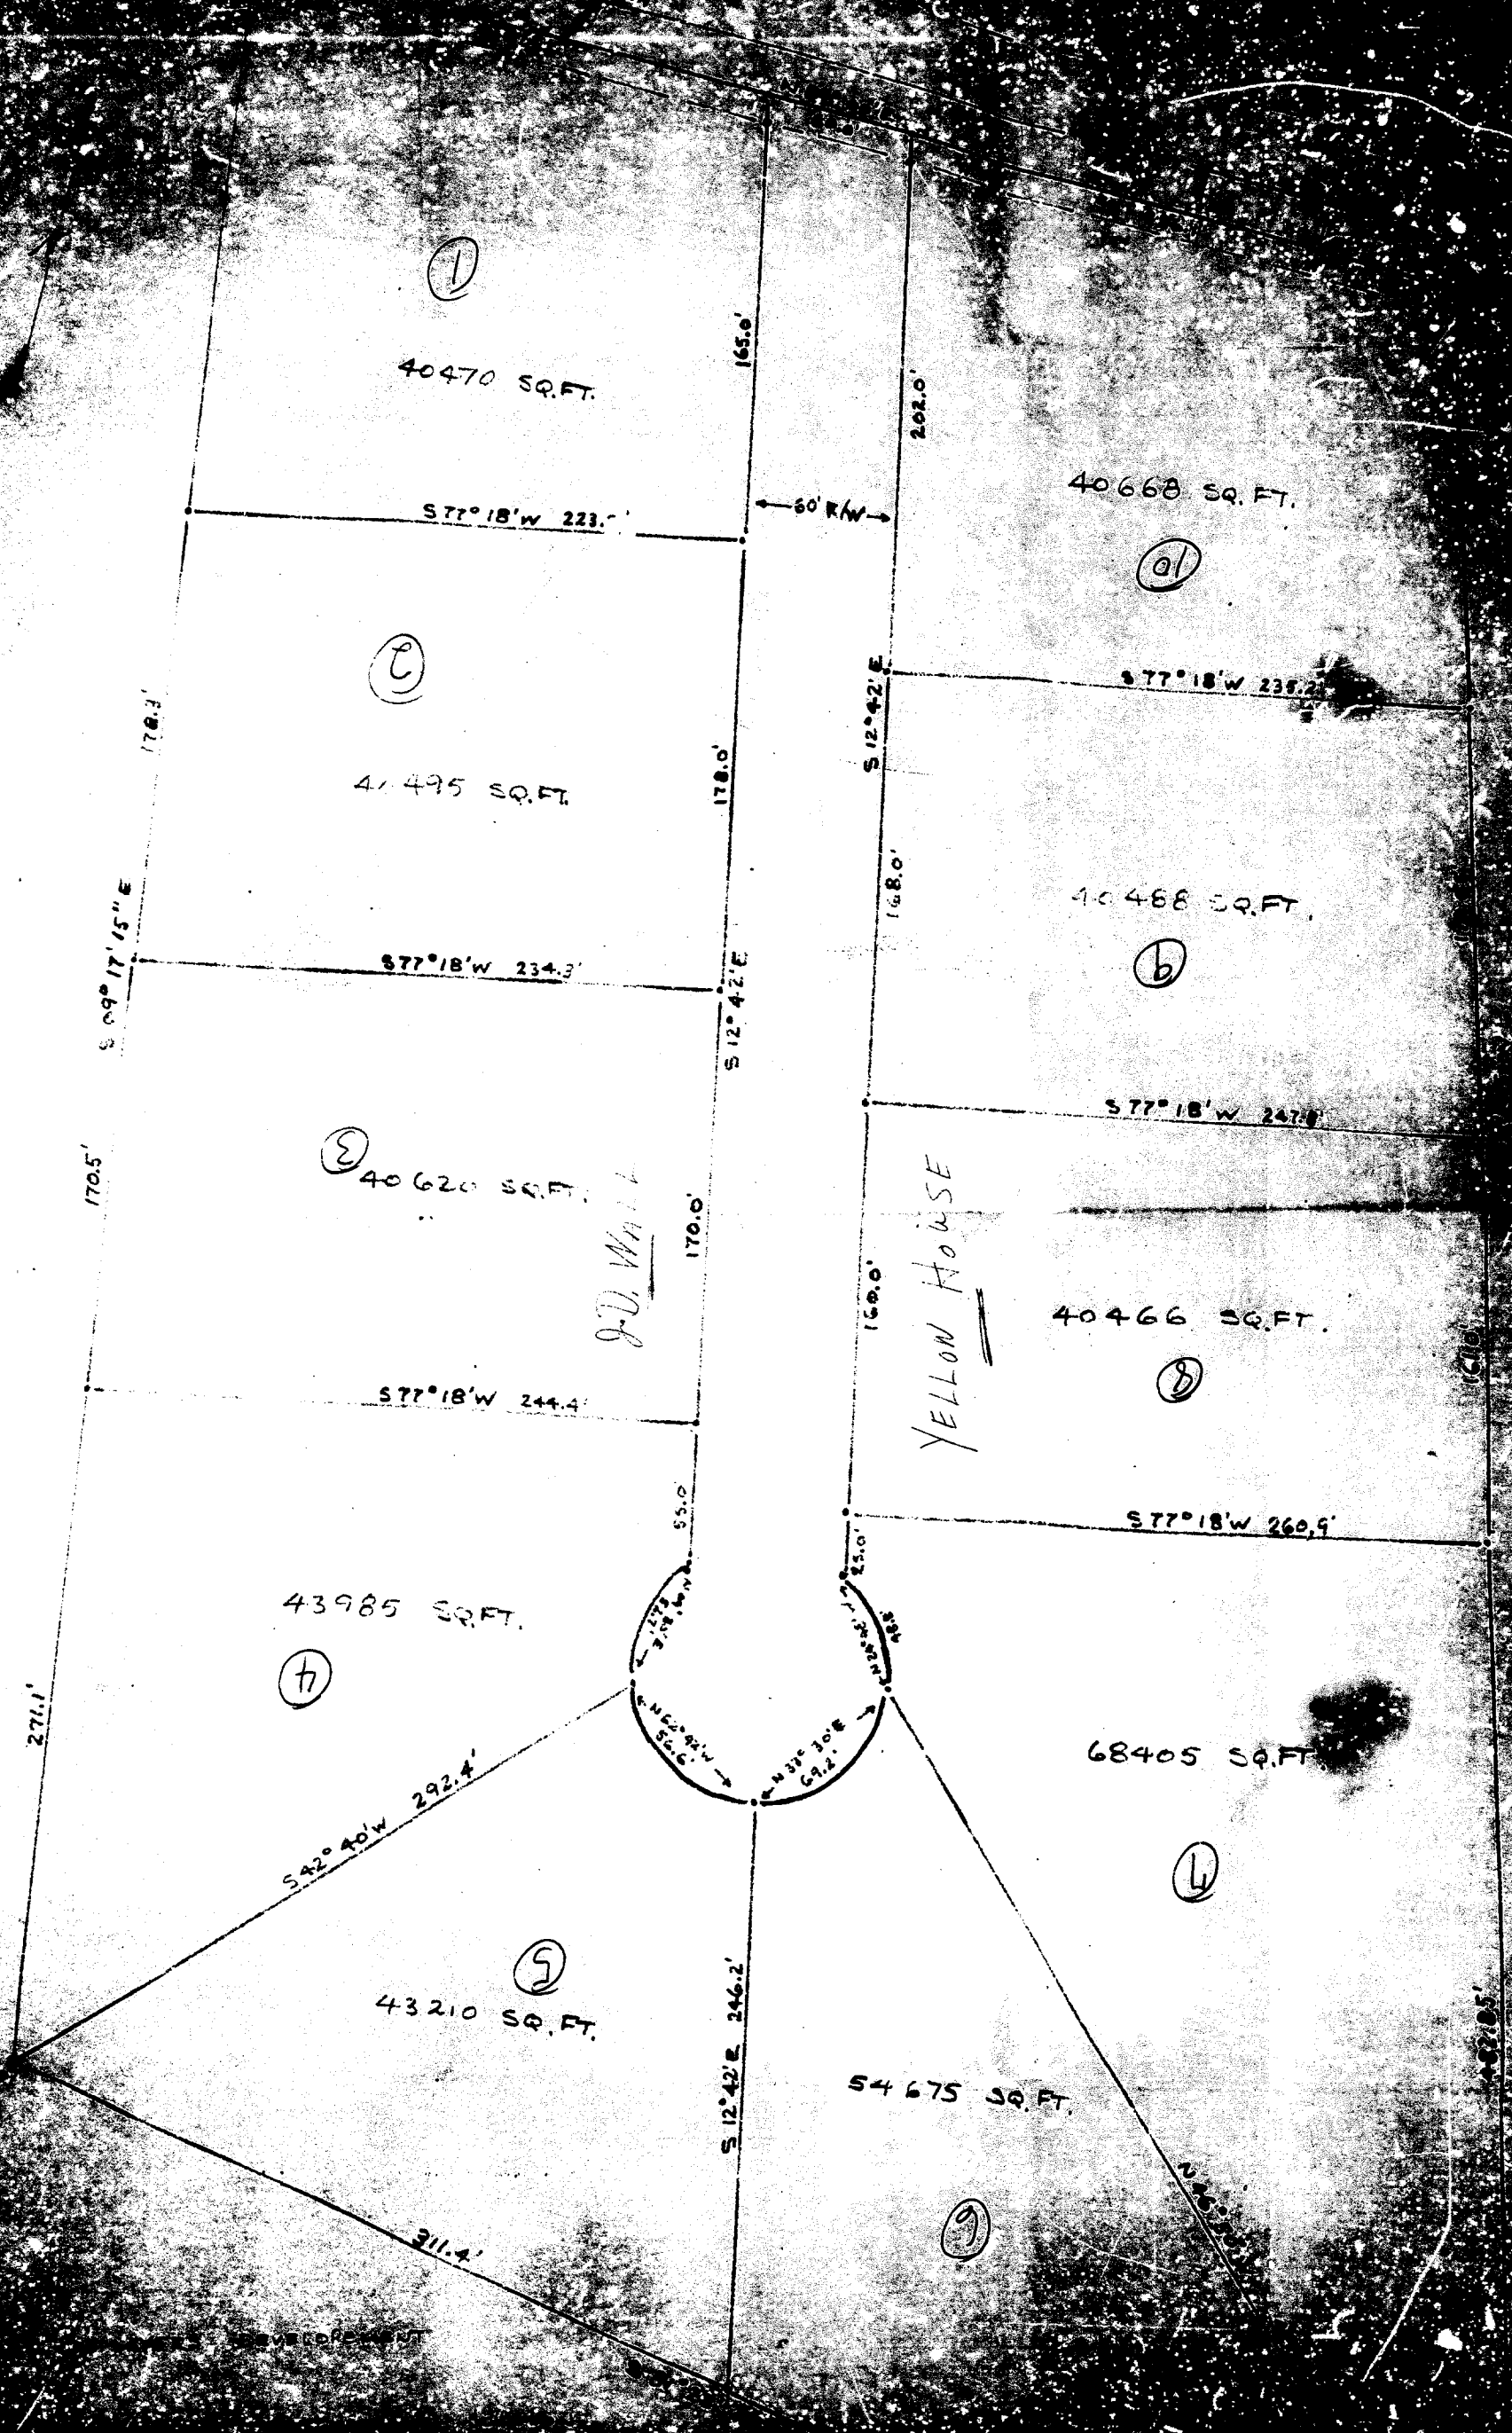

①
40470 SQ. FT.

40668 SQ. FT.
a)

②
41495 SQ. FT.

40468 SQ. FT.
b)

③
40620 SQ. FT.

40466 SQ. FT.
c)

④
43985 SQ. FT.

68405 SQ. FT.
d)

⑤
43210 SQ. FT.

54675 SQ. FT.
e)

J.D. White

YELLOW HOUSE

S 09° 17' 15" E

170.5'

271.1'

178.3'

S 77° 18' W 223.5'

S 77° 18' W 234.3'

S 77° 18' W 244.4'

S 42° 40' W 292.4'

311.4'

165.0'

178.0'

170.0'

S 12° 42' E 246.2'

60' R/W

S 12° 42' E

168.0'

169.0'

202.0'

S 77° 18' W 247.8'

S 77° 18' W 260.9'

55.0'

25.0'

S 12° 42' W 55.0'

N 37° 30' E 69.2'

168.05'